

DIMENSIONS: INCHES

**DRAWING APPROVAL**

APPROVED: R. HUNT      DATE: 02/23/21      SIGNATURE:

**GENERAL ARRANGEMENT**




Process Wastewater Technologies, LLC  
 9004 Yellow Brick Road, Suite D  
 Rosedale, Maryland 21237  
 Tel. 410.238.7977  
 Fax 410.238.7559  
 www.PWTech.us

DRAWING TITLE:  
**VOLUTE DEWATERING PRESS  
 ESR-353  
 SIDE ELEVATION**

PROJECT TITLE:  
**ESR-353  
 2021 UPDATE**

PWT PROJECT NO: PWT VDP ESR-353-2021	SCALE: NTS	SHEET SIZE: 11 X 17
---	---------------	------------------------

DRAWING NAME: 20210223 ESR-353 GA	SHEET: 1 OF 5	REV: A
--------------------------------------	------------------	-----------

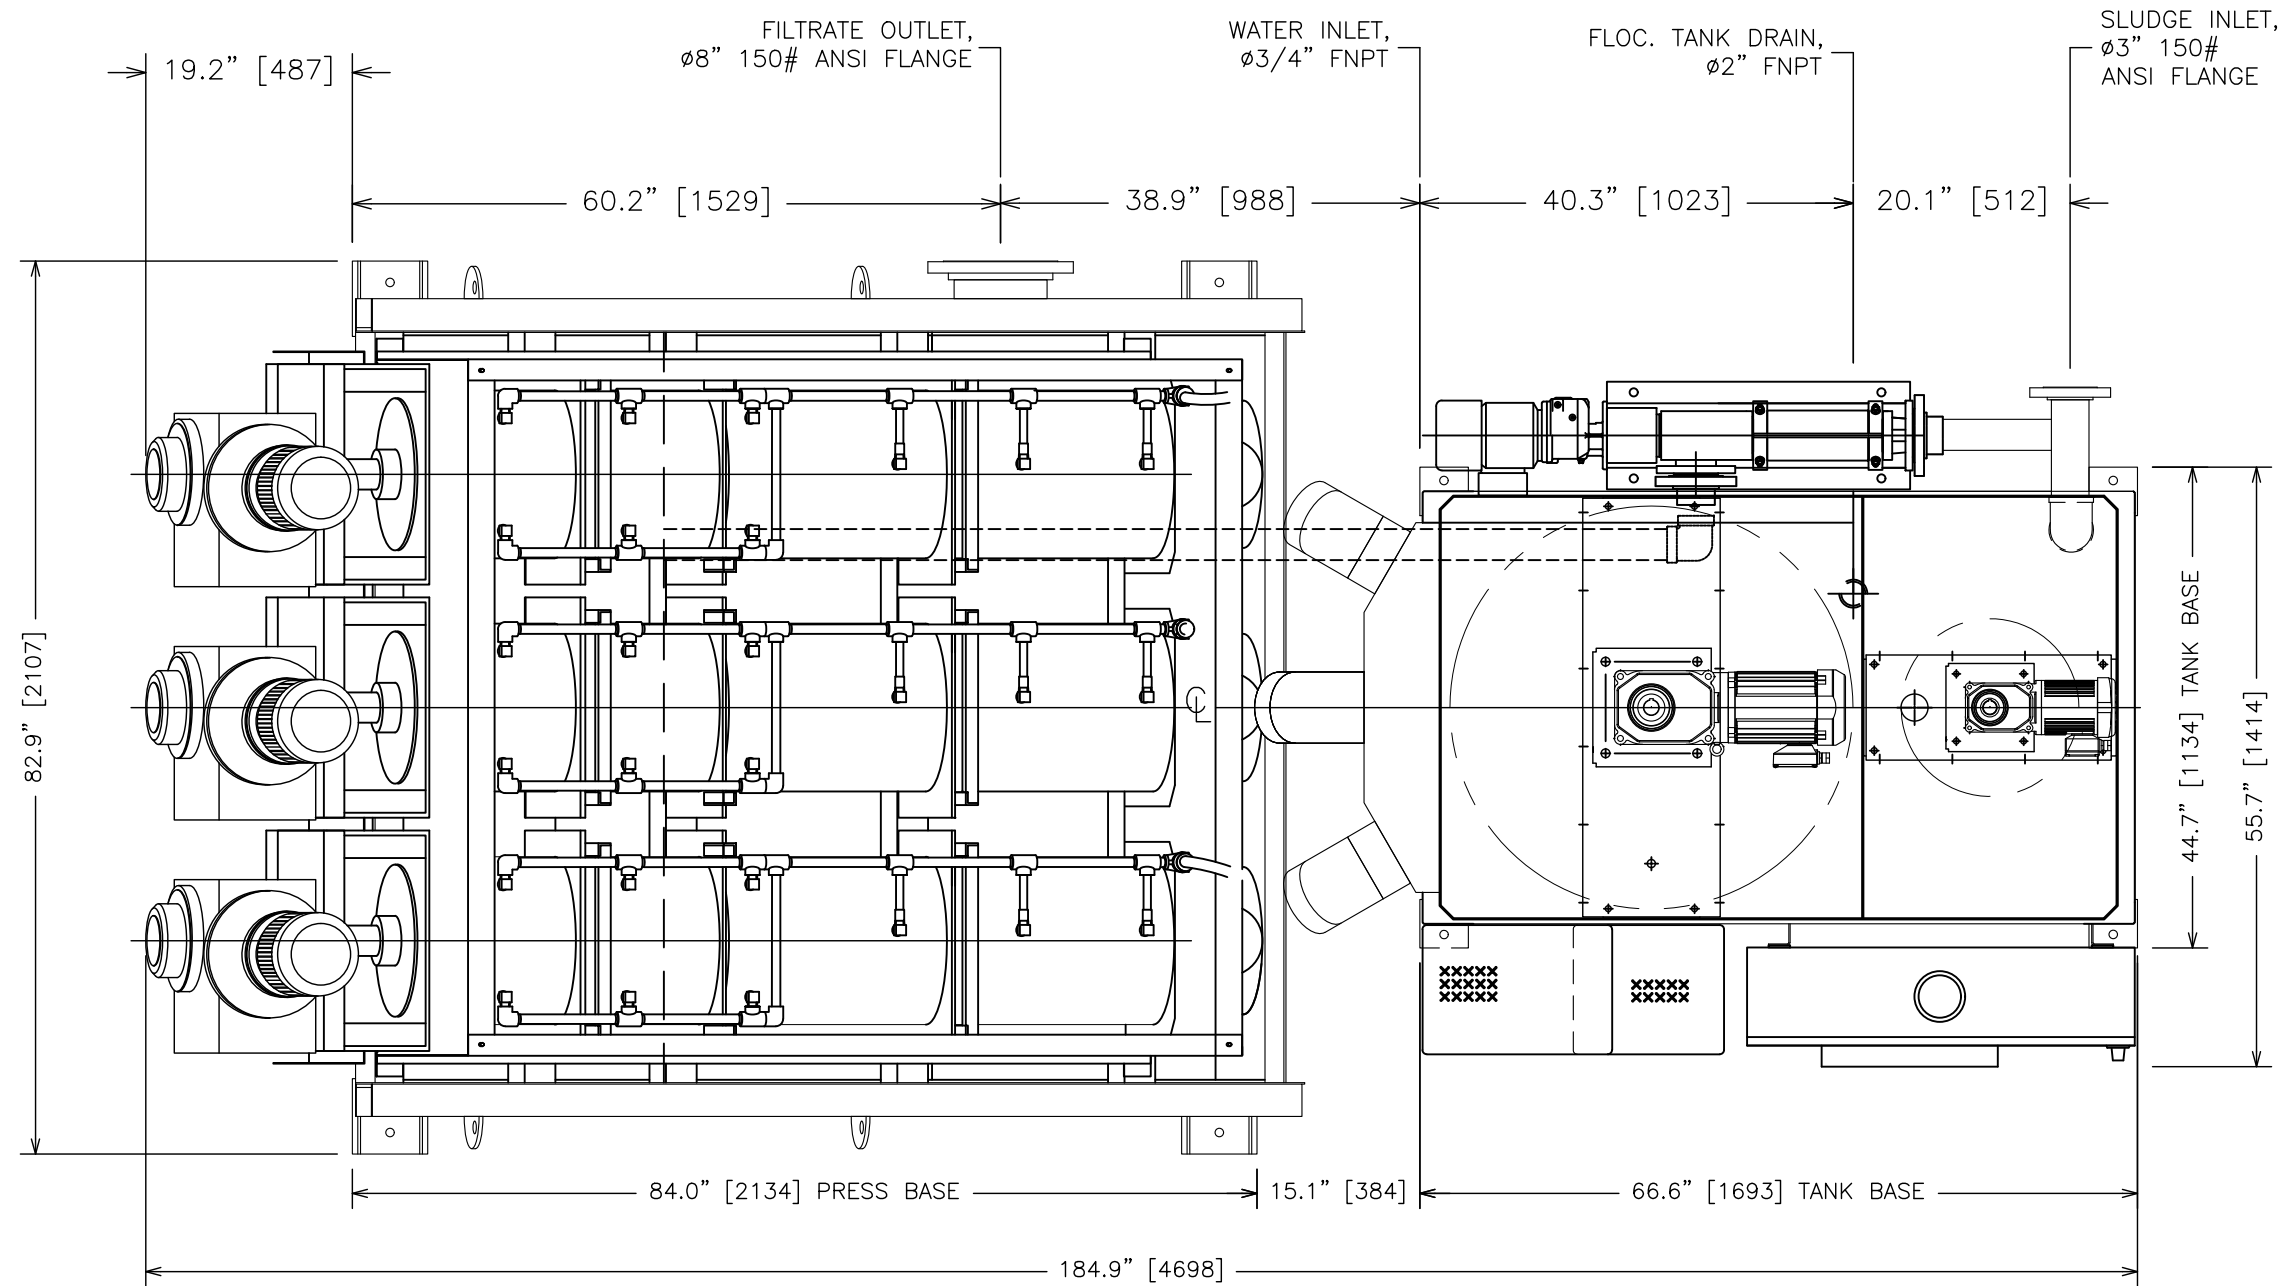

DIMENSIONS: INCHES

**DRAWING APPROVAL**

APPROVED:	DATE:	SIGNATURE:
R. HUNT	02/23/21	

**GENERAL ARRANGEMENT**





Process Wastewater Technologies, LLC  
 9004 Yellow Brick Road, Suite D  
 Rosedale, Maryland 21237  
 Tel. 410.238.7977  
 Fax 410.238.7559  
 www.PWTech.us

DRAWING TITLE:  
**VOLUTE DEWATERING PRESS  
 ESR-353  
 PLAN VIEW**

PROJECT TITLE:  
**ESR-353  
 2021 UPDATE**

PWT PROJECT NO: PWT VDP ESR-353-2021	SCALE: NTS	SHEET SIZE: 11 X 17
---	---------------	------------------------

DRAWING NAME: 20210223 ESR-353 GA	SHEET: 2 OF 5	REV: A
--------------------------------------	------------------	-----------

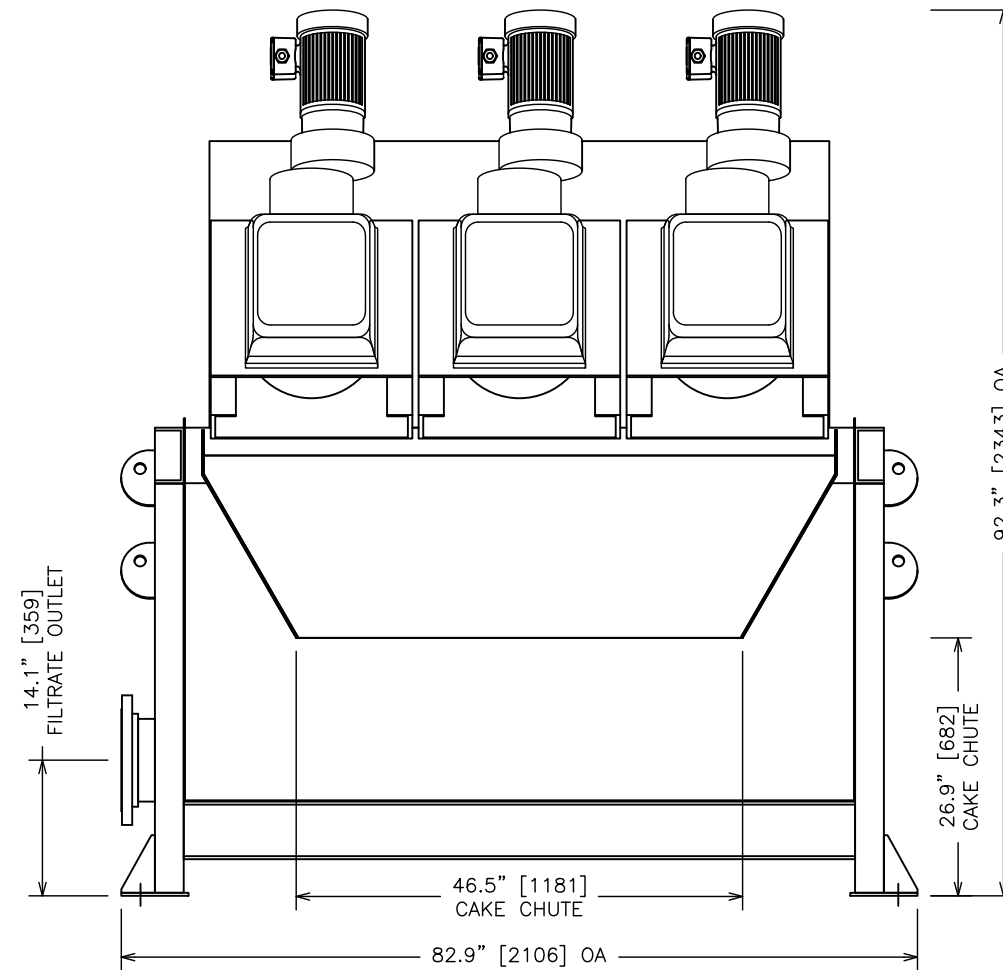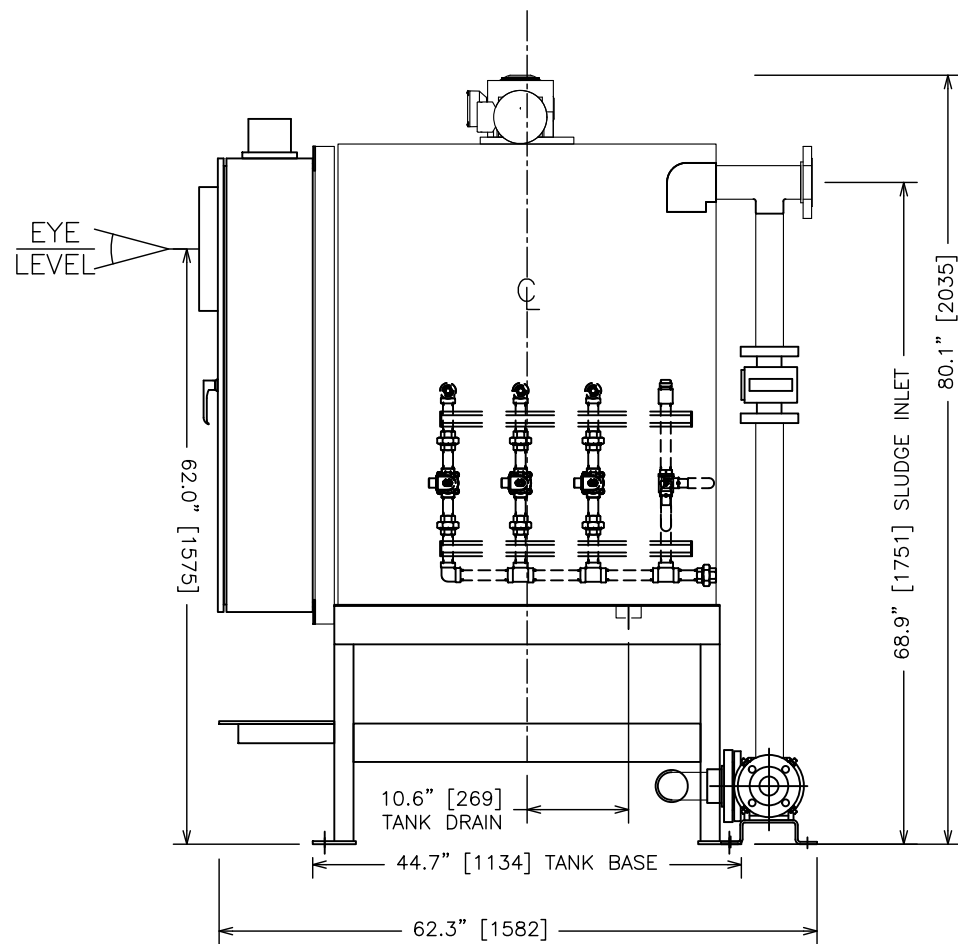

DIMENSIONS: INCHES

**DRAWING APPROVAL**

APPROVED: R. HUNT      DATE: 02/23/21      SIGNATURE:

**GENERAL ARRANGEMENT**



**PWTech**  
PROCESS WASTEWATER TECHNOLOGIES  
 Process Wastewater Technologies, LLC  
 9004 Yellow Brick Road, Suite D  
 Rosedale, Maryland 21237  
 Tel. 410.238.7977  
 Fax 410.238.7559  
 www.PWTech.us

DRAWING TITLE:  
**VOLUTE DEWATERING PRESS  
 ESR-353  
 PRESS AND TANK END ELEVATION**

PROJECT TITLE:  
**ESR-353  
 2021 UPDATE**

PWT PROJECT NO: PWT VDP ESR-353-2021	SCALE: NTS	SHEET SIZE: 11 X 17
---	---------------	------------------------

DRAWING NAME: 20210223 ESR-353 GA	SHEET: 3 OF 5	REV: A
--------------------------------------	------------------	-----------

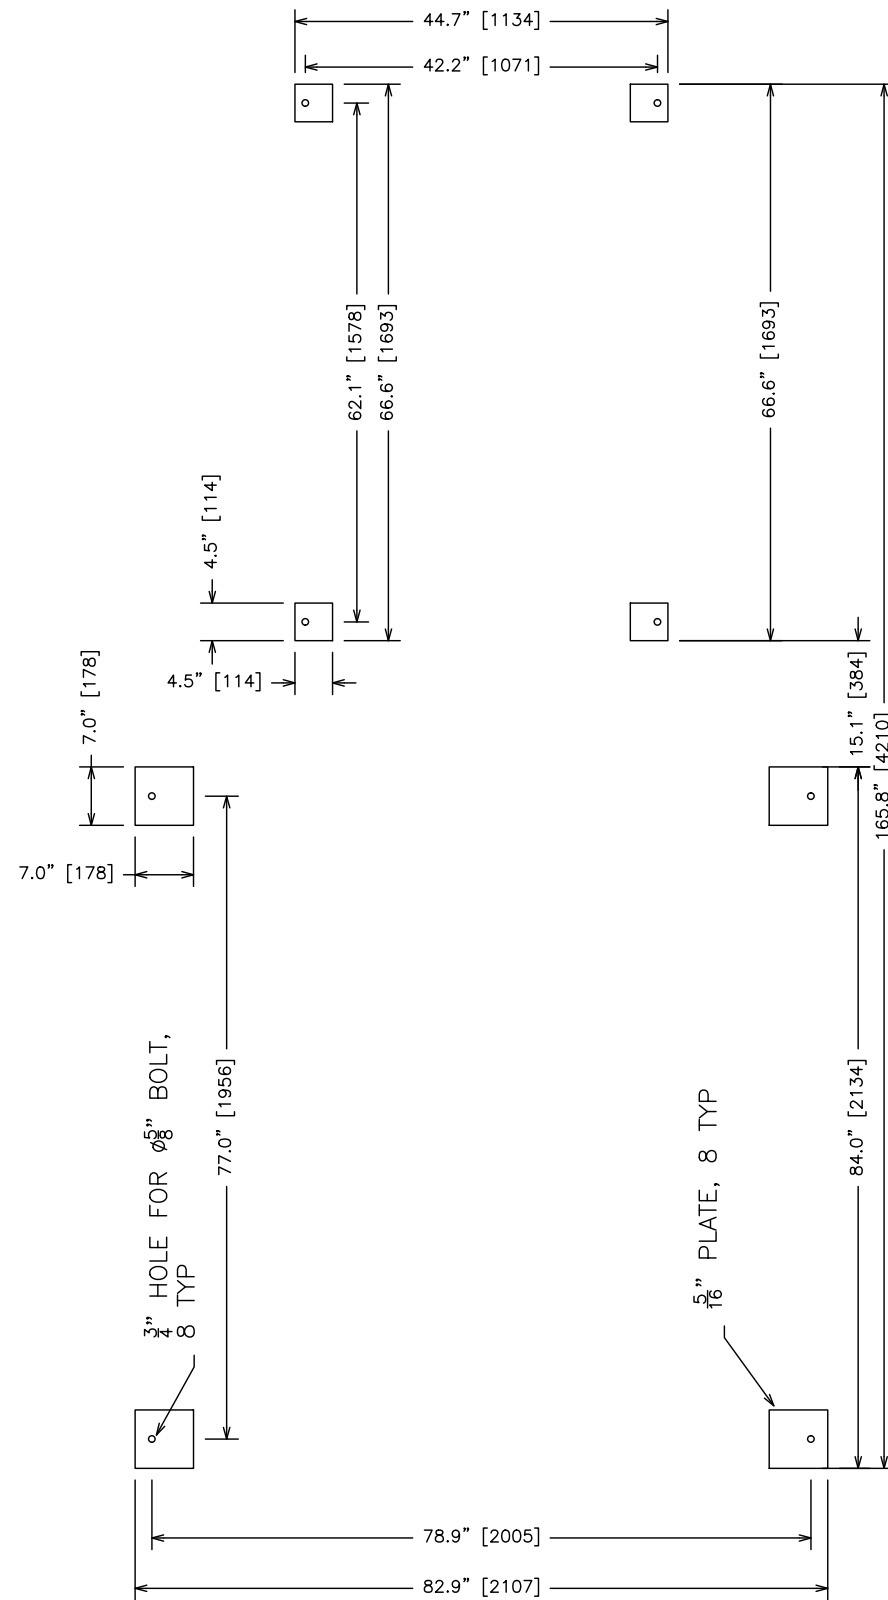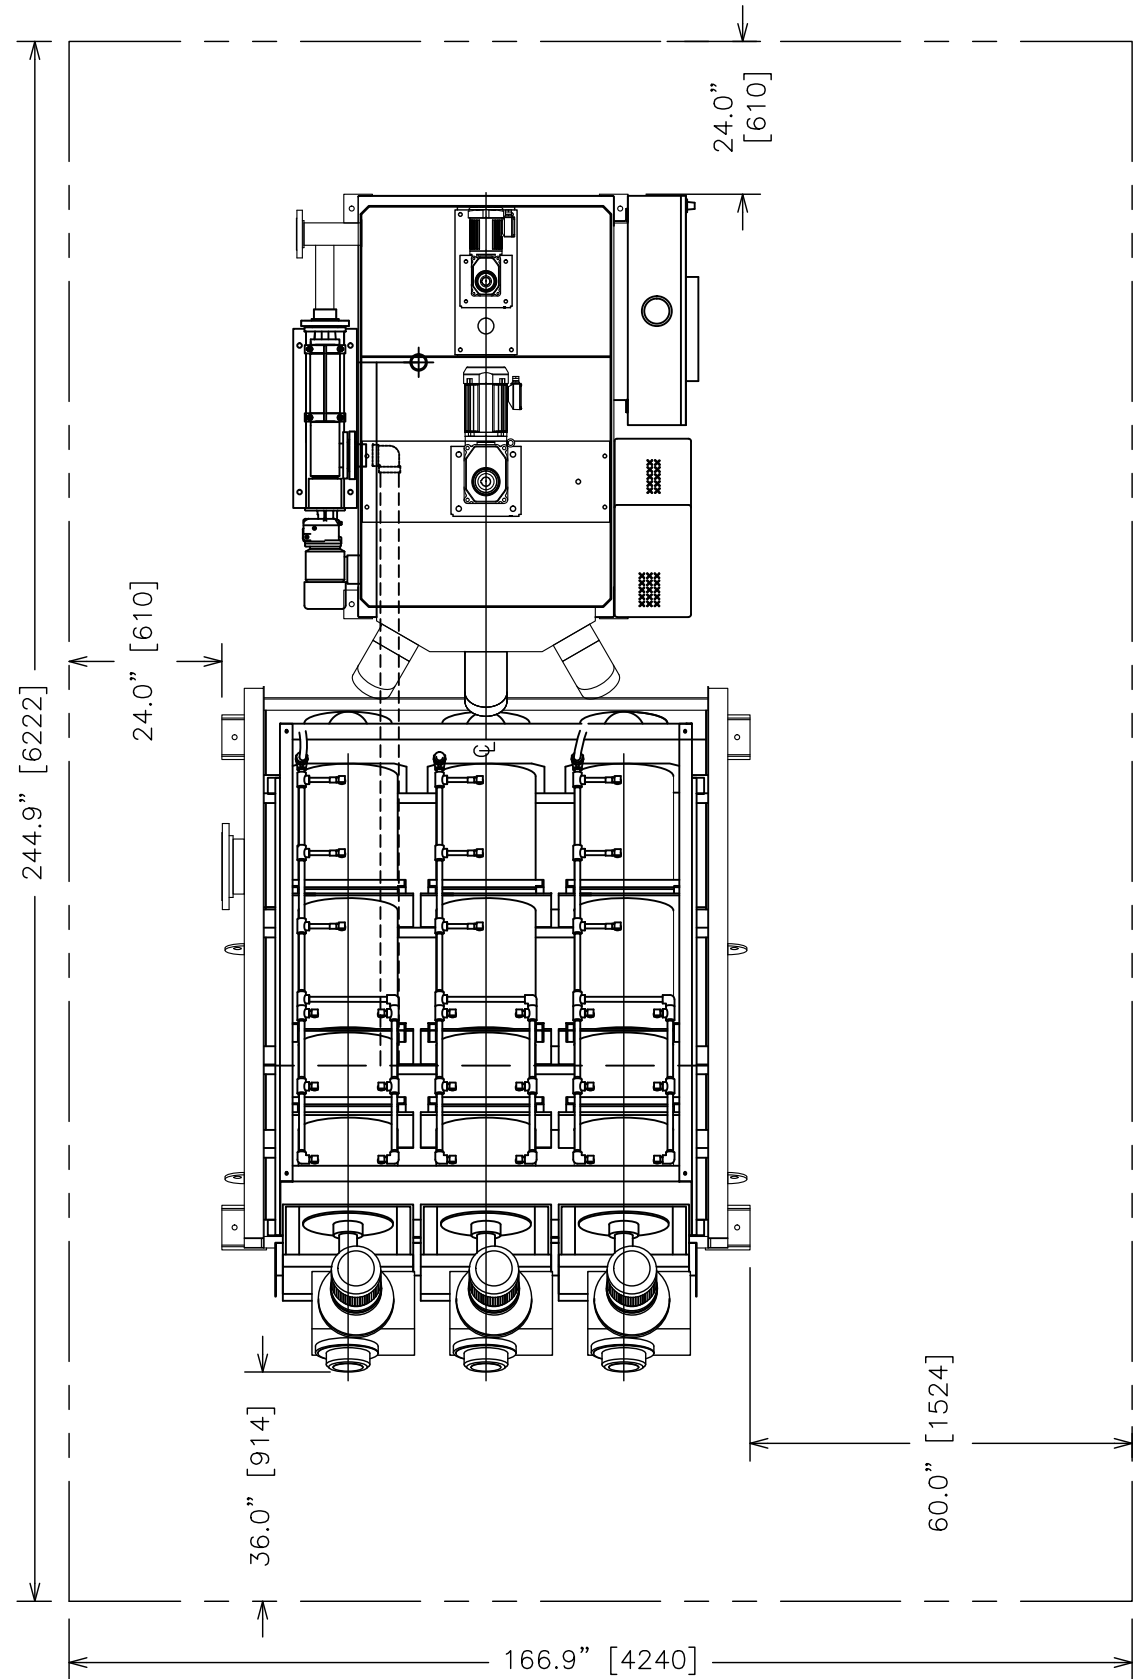

DIMENSIONS: INCHES

**DRAWING APPROVAL**

APPROVED: R. HUNT      DATE: 02/23/21      SIGNATURE:





**GENERAL ARRANGEMENT**

**PWTech** PROCESS WASTEWATER TECHNOLOGIES  
 Process Wastewater Technologies, LLC  
 9004 Yellow Brick Road, Suite D  
 Rosedale, Maryland 21237  
 Tel. 410.238.7977  
 Fax 410.238.7559  
 www.PWTech.us

DRAWING TITLE:  
**VOLUTE DEWATERING PRESS  
 ESR-353  
 ANCHOR POINTS & REC. SPACE**

PROJECT TITLE:  
**ESR-353  
 2021 UPDATE**

PWT PROJECT NO: PWT VDP ESR-353-2021	SCALE: NTS	SHEET SIZE: 11 X 17
DRAWING NAME: 20210223 ESR-353 GA	SHEET: 4 OF 5	REV: A

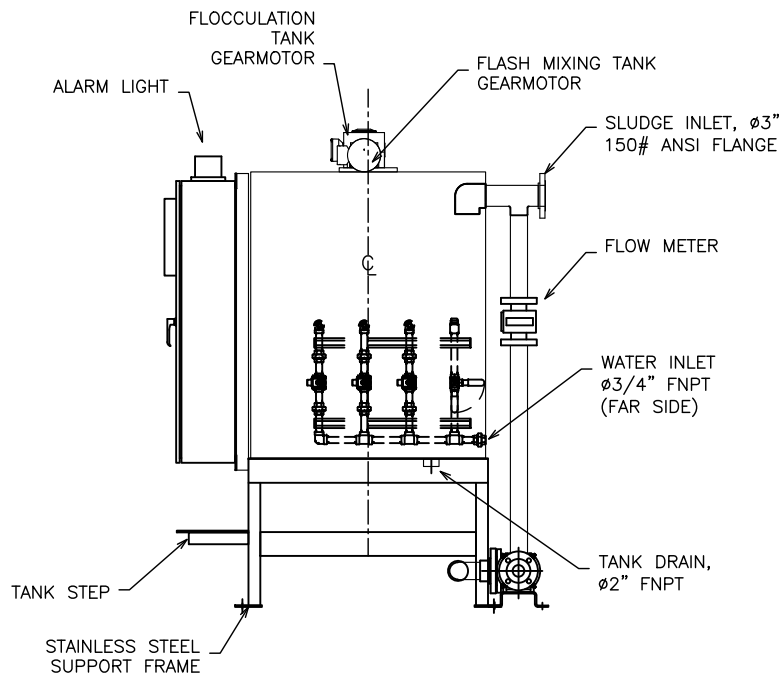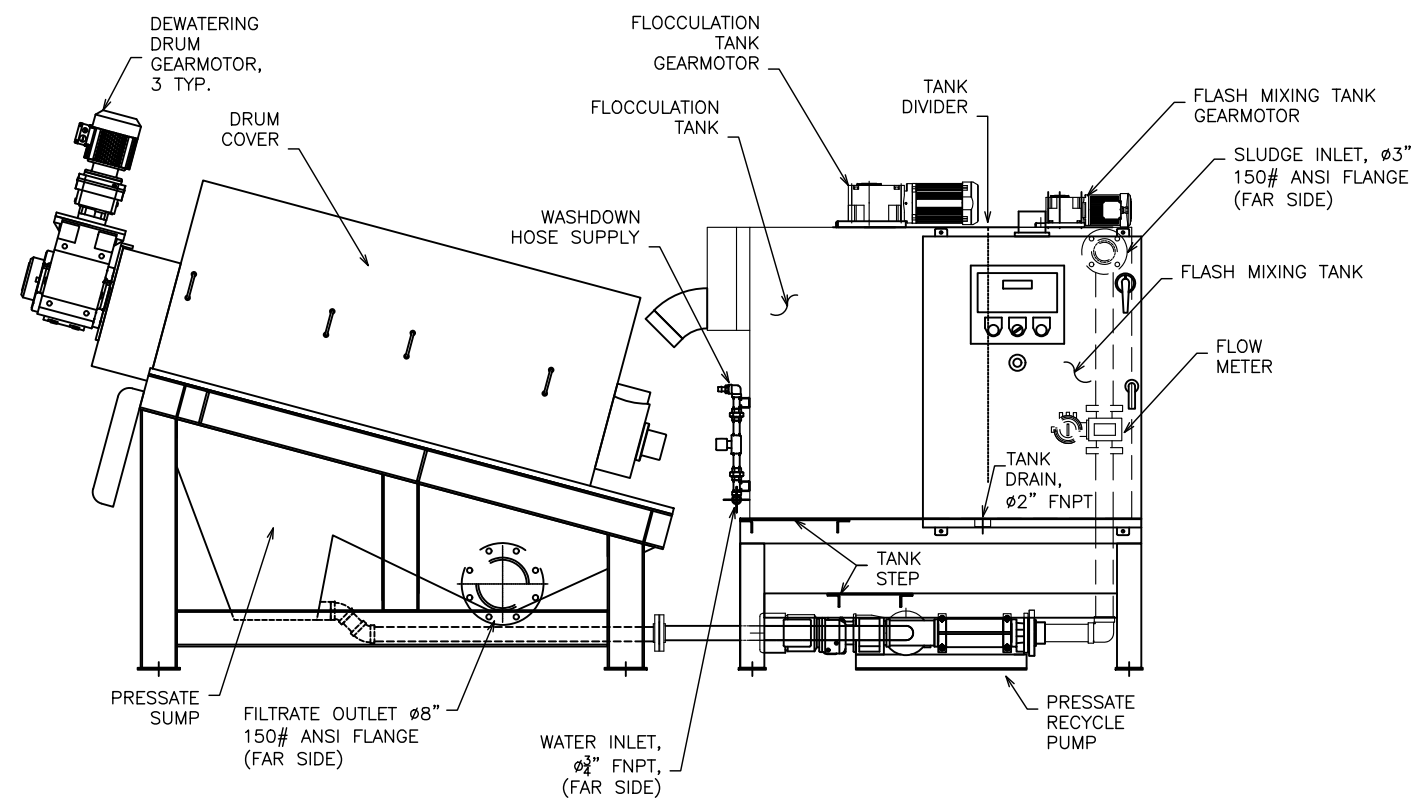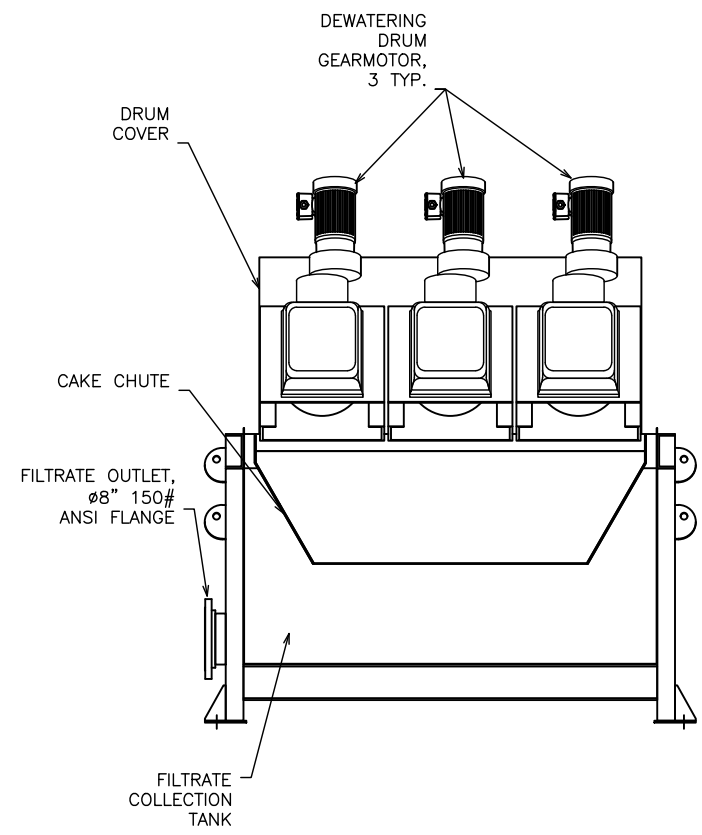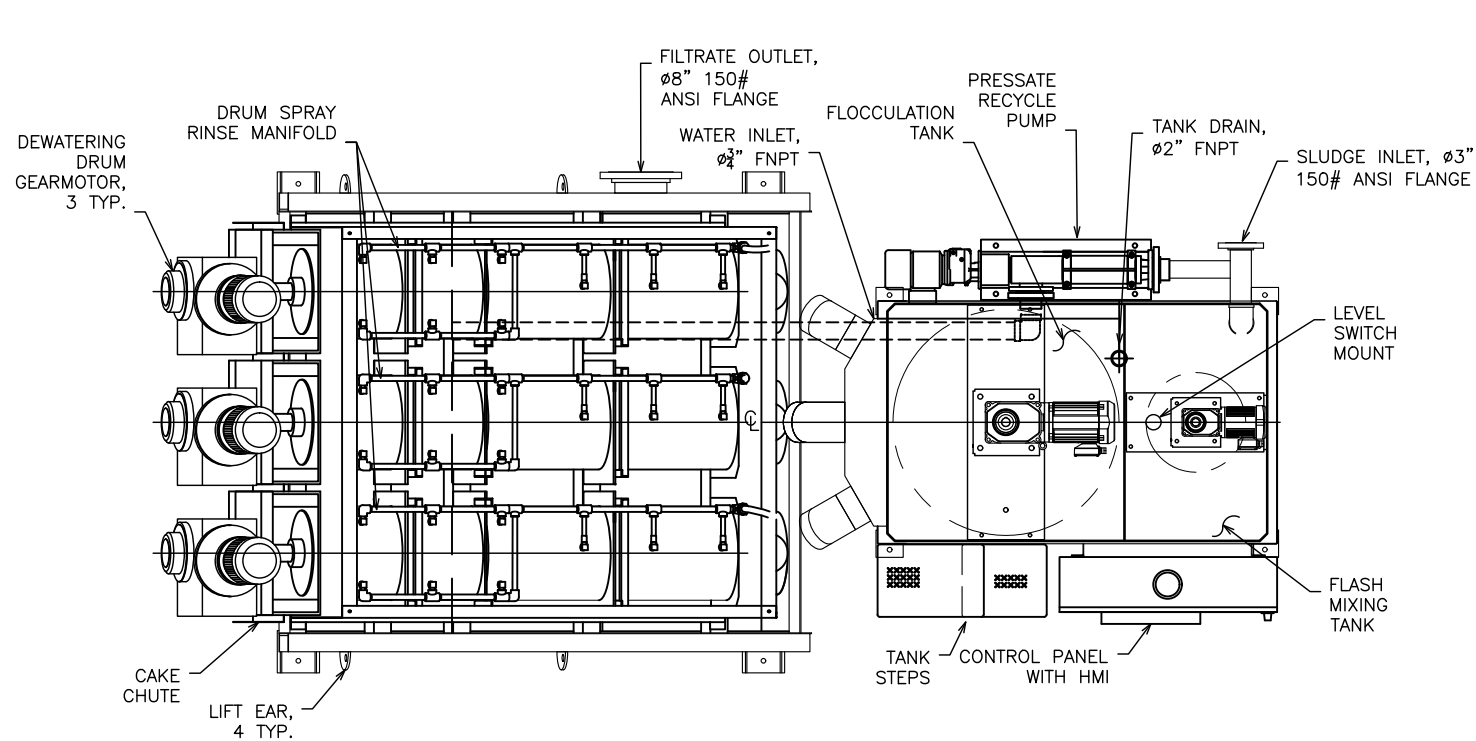

DIMENSIONS: INCHES

**DRAWING APPROVAL**

APPROVED: R. HUNT      DATE: 02/23/21      SIGNATURE:

**GENERAL ARRANGEMENT**

**PWTech**  
 PROCESS WASTEWATER TECHNOLOGIES  
 Process Wastewater Technologies, LLC  
 9004 Yellow Brick Road, Suite D  
 Rosedale, Maryland 21237  
 Tel. 410.238.7977  
 Fax 410.238.7559  
 www.PWTech.us

DRAWING TITLE:  
**VOLUTE DEWATERING PRESS  
 ESR-353  
 CONNECTIONS AND COMPONENTS**

PROJECT TITLE:  
**ESR-353  
 2021 UPDATE**

PWT PROJECT NO: PWT VDP ESR-353-2021	SCALE: NTS	SHEET SIZE: 11 X 17
DRAWING NAME: 20210223 ESR-353 GA	SHEET: 5 OF 5	REV: A